



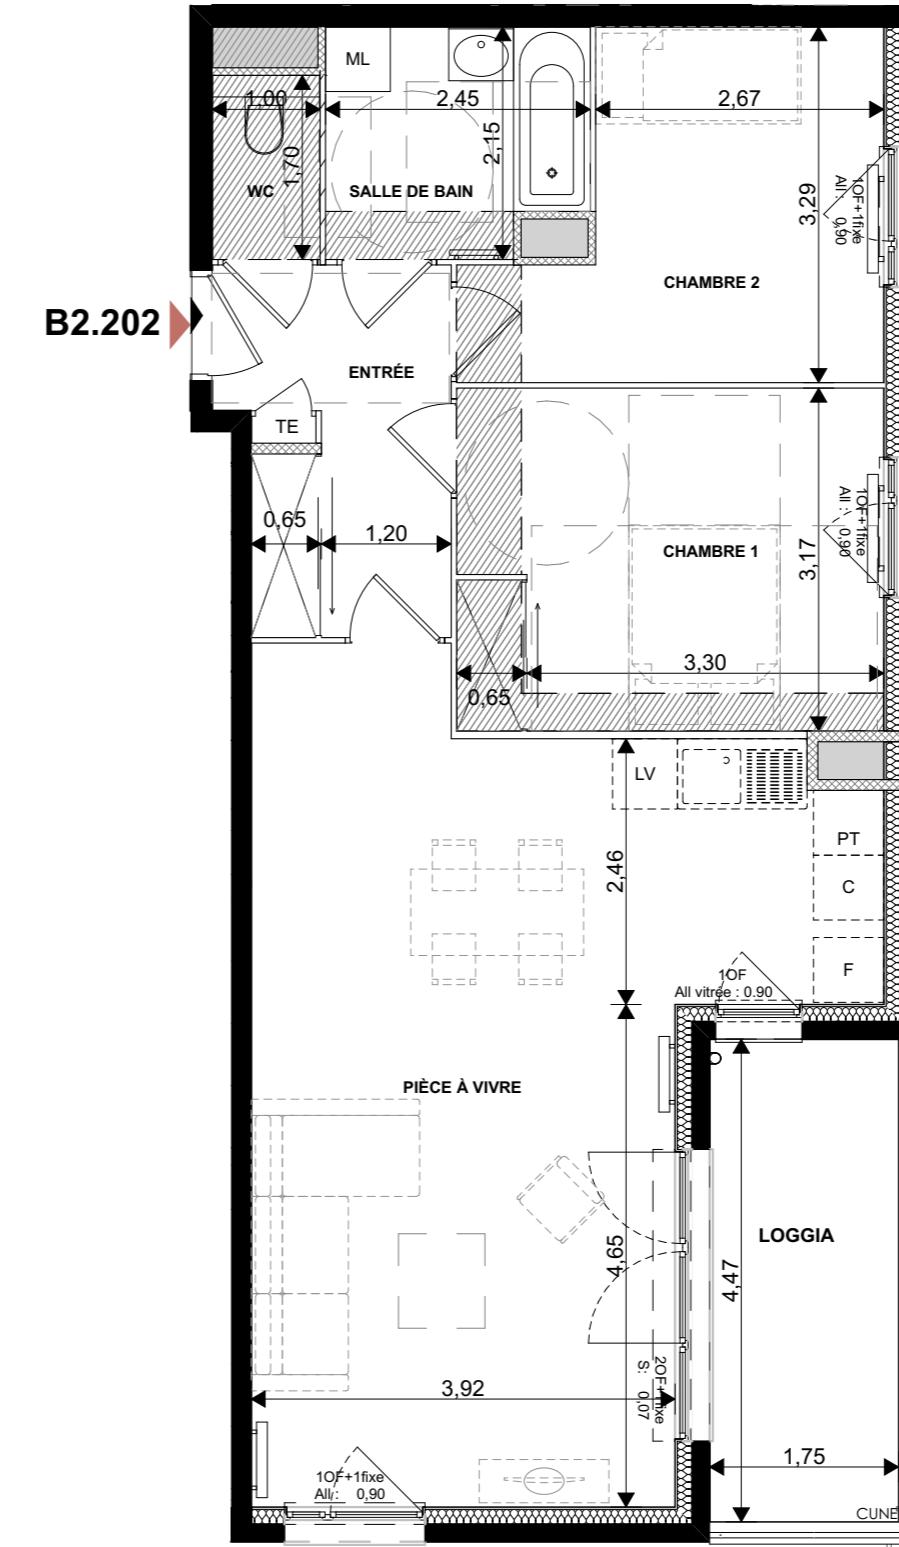

**-T3 - Niveau R+2**  
**Appartement B2.202**

ENTRÉE	6,62	m <sup>2</sup>
PIÈCE À VIVRE	33,96	m <sup>2</sup>
CHAMBRE 1	12,52	m <sup>2</sup>
CHAMBRE 2	10,19	m <sup>2</sup>
SALLE DE BAIN	4,96	m <sup>2</sup>
WC	1,70	m <sup>2</sup>
<b>69,95 m<sup>2</sup></b>		
LOGGIA	7,96	m <sup>2</sup>

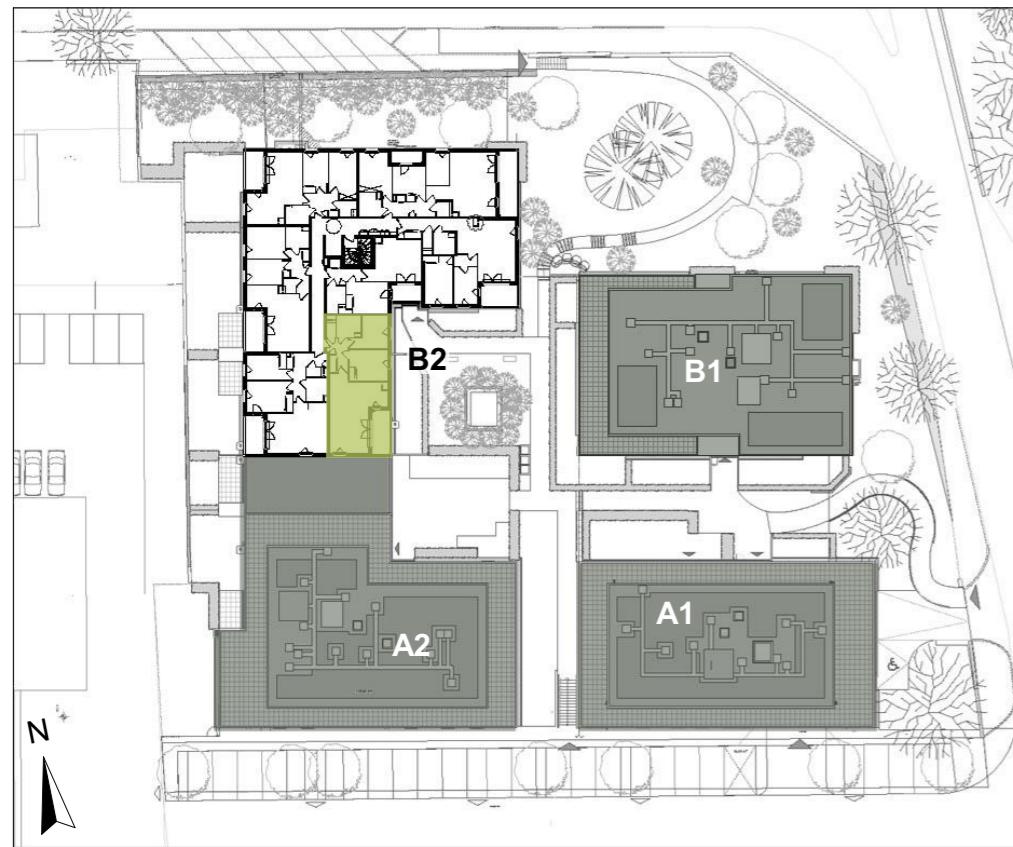

PLAN : Indice A  
Le 21 mai 2024

